


全体図

近江八幡市武佐町字堂窪

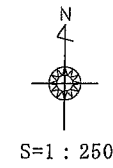


地番	476-1		
測点	Xn	Yn	(Xn+1 - Xn-1)Yn
R12	-98141.675	12609.533	-93877.973185
F3	-98148.622	12614.988	-74314.894308
K5	-98147.566	12616.282	25926.418410
K18	-98146.567	12616.593	19505.252778
K7	-98146.020	12616.141	142146.060647
K57	-98136.300	12619.692	89826.967666
R14	-98138.902	12613.674	-63926.099832
K56	-98140.368	12611.475	-28891.105625
R13	-98141.177	12610.261	-16481.611127
		倍面積	113.015414
		面積	56.5077070
		地積	56.50 m ²

地番	476-4		
測点	Xn	Yn	(Xn+1 - Xn-1)Yn
R12	-98141.675	12609.533	16531.097763
R11	-98147.311	12601.615	-131132.405690
K55	-98162.081	12595.296	-73103.097984
F1	-98153.115	12593.925	-111997.775025
F2	-98160.974	12600.097	-83135.440006
K17	-98159.713	12601.618	155655.185536
F3	-98148.622	12614.988	227549.153544
		倍面積	366.718138
		面積	183.3590690
		地積	183.35 m ²

地番	476-5		
測点	Xn	Yn	(Xn+1 - Xn-1)Yn
X1	-98163.251	12580.877	-154807.691485
X2	-98171.527	12587.375	28661.452875
F2	-98160.974	12600.097	231992.985964
F1	-98153.115	12593.925	97741.451925
R10	-98153.213	12593.795	-76910.812172
R9	-98159.222	12586.143	-126339.703434
		倍面積	338.183673
		面積	169.0918365
		地積	169.09 m ²

地番	476-6		
測点	Xn	Yn	(Xn+1 - Xn-1)Yn
X2	-98171.527	12587.375	114721.335760
X1	-98163.251	12580.877	91878.144731
K54	-98164.224	12579.606	-19649.344572
R8	-98164.813	12578.836	-152832.857400
K63	-98176.374	12563.770	-254881.201990
K20	-98185.100	12571.014	50397.195126
K16	-98172.365	12586.365	170834.732145
		倍面積	468.003790
		面積	234.0018950
		地積	234.00 m ²

合計	642.9605075		
----	-------------	--	--

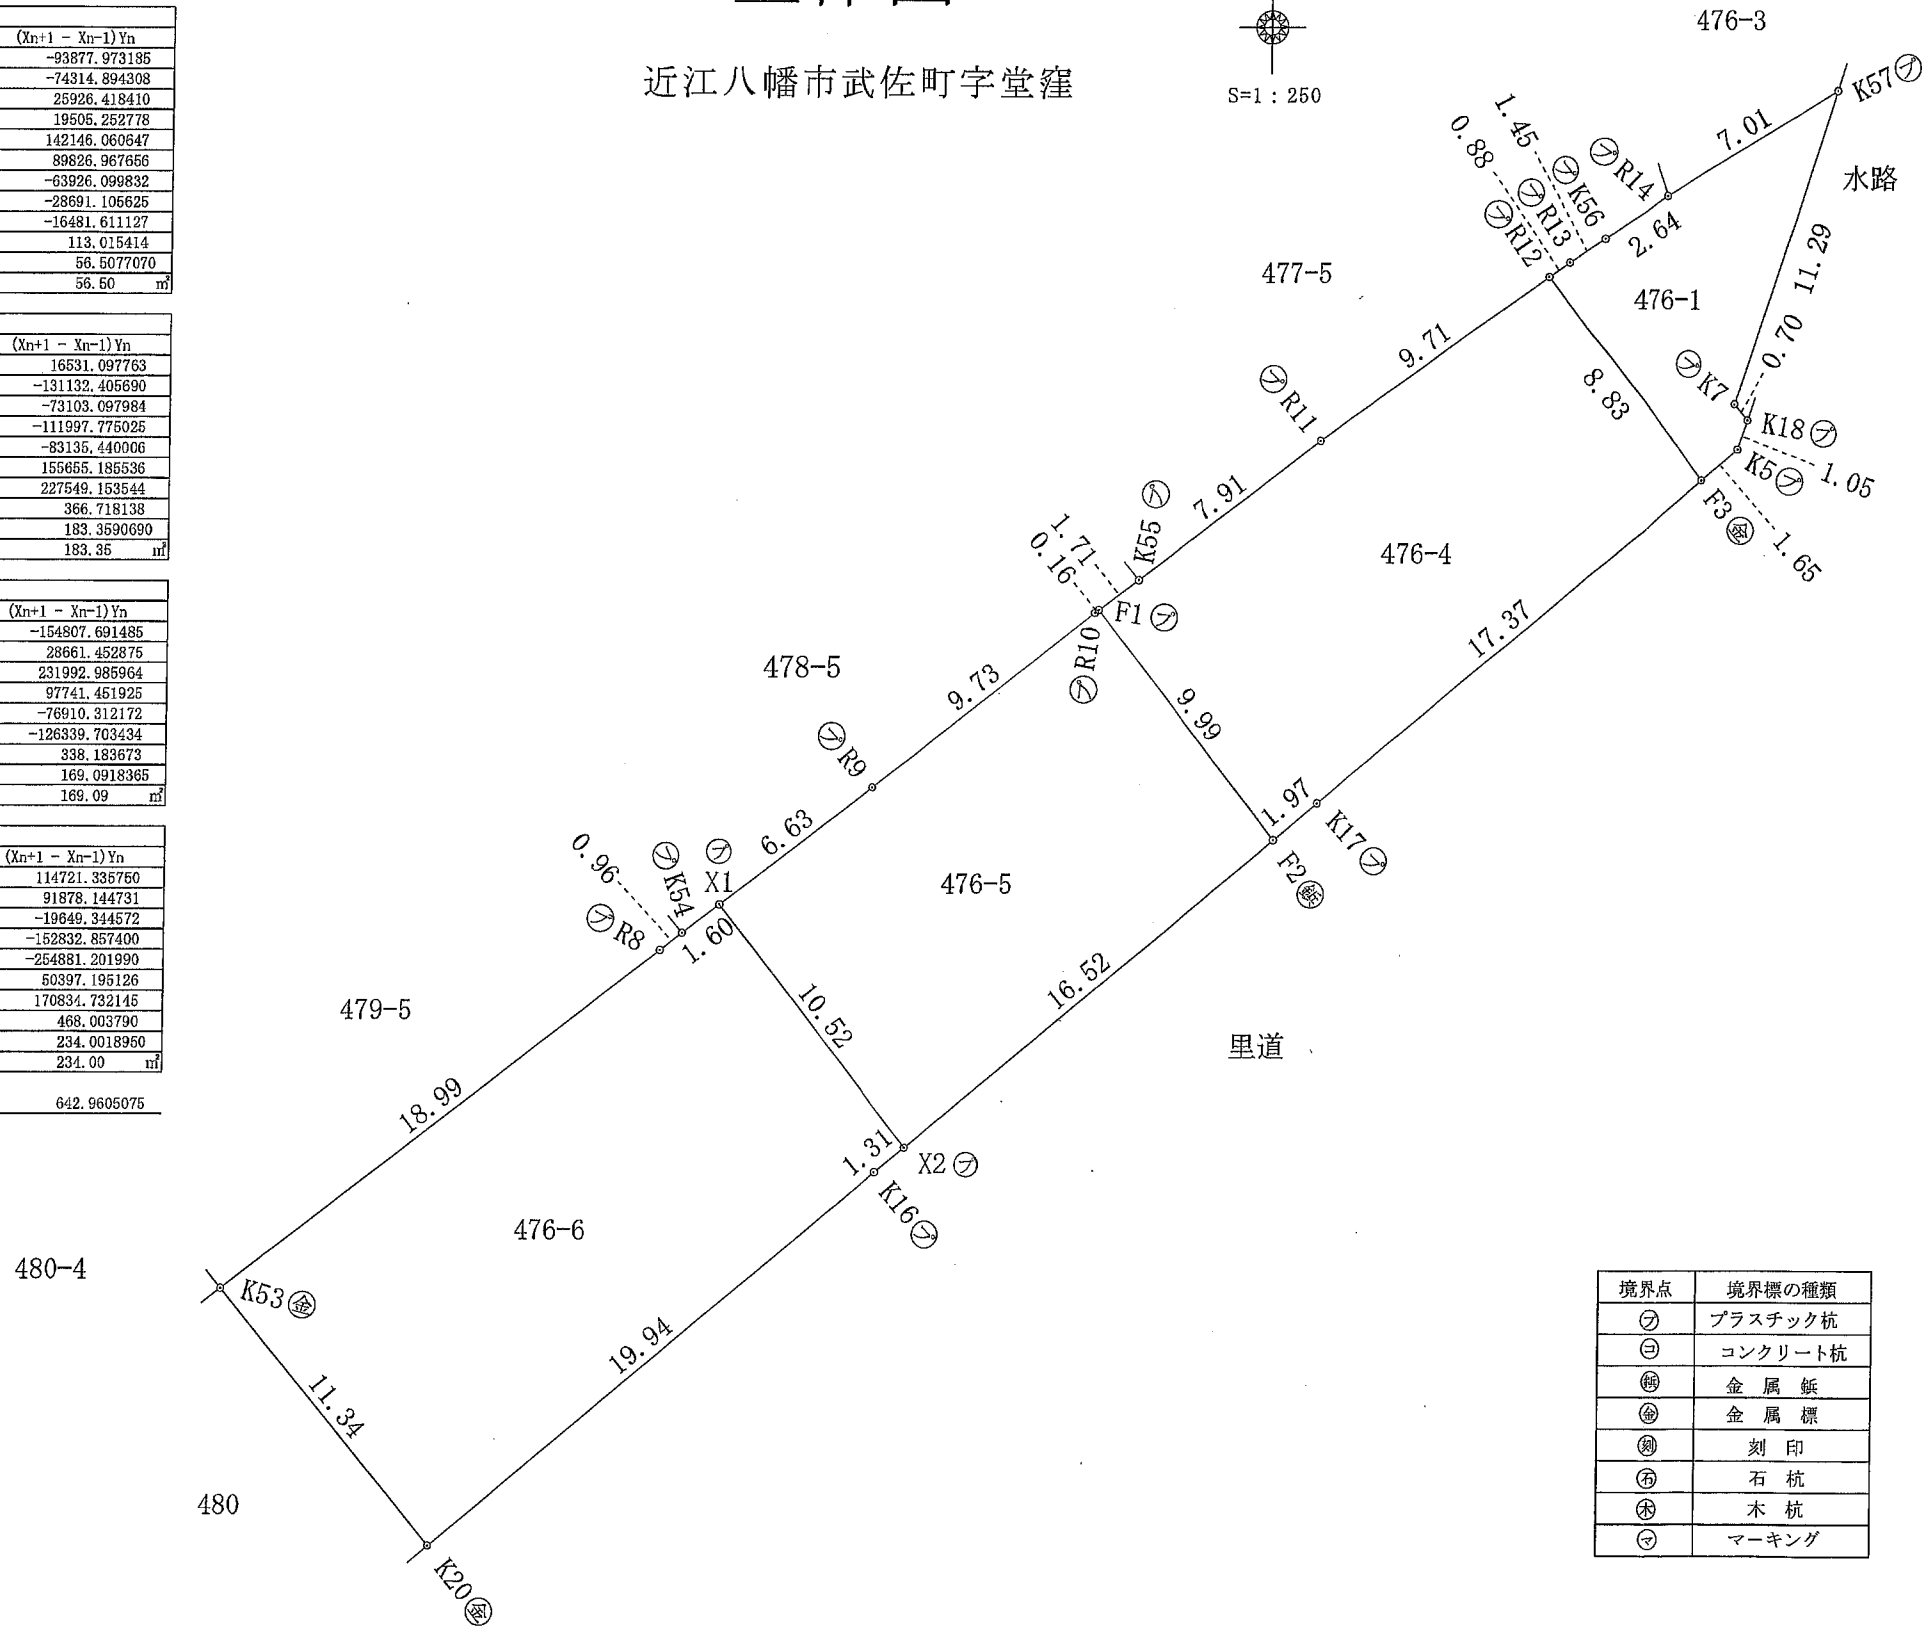

境界点	境界標の種類
⊙	プラスチック杭
⊖	コンクリート杭
⊕	金属錐
⊗	金属標
⊘	刻印
⊚	石杭
⊛	木杭
⊜	マーキング

作成者 土地家屋調査士 藤本夏樹