



地番	271-1、-6～-68	地積測量図	1/15
土地の所在	大津市雄琴五丁目字川崎		

土地所在図

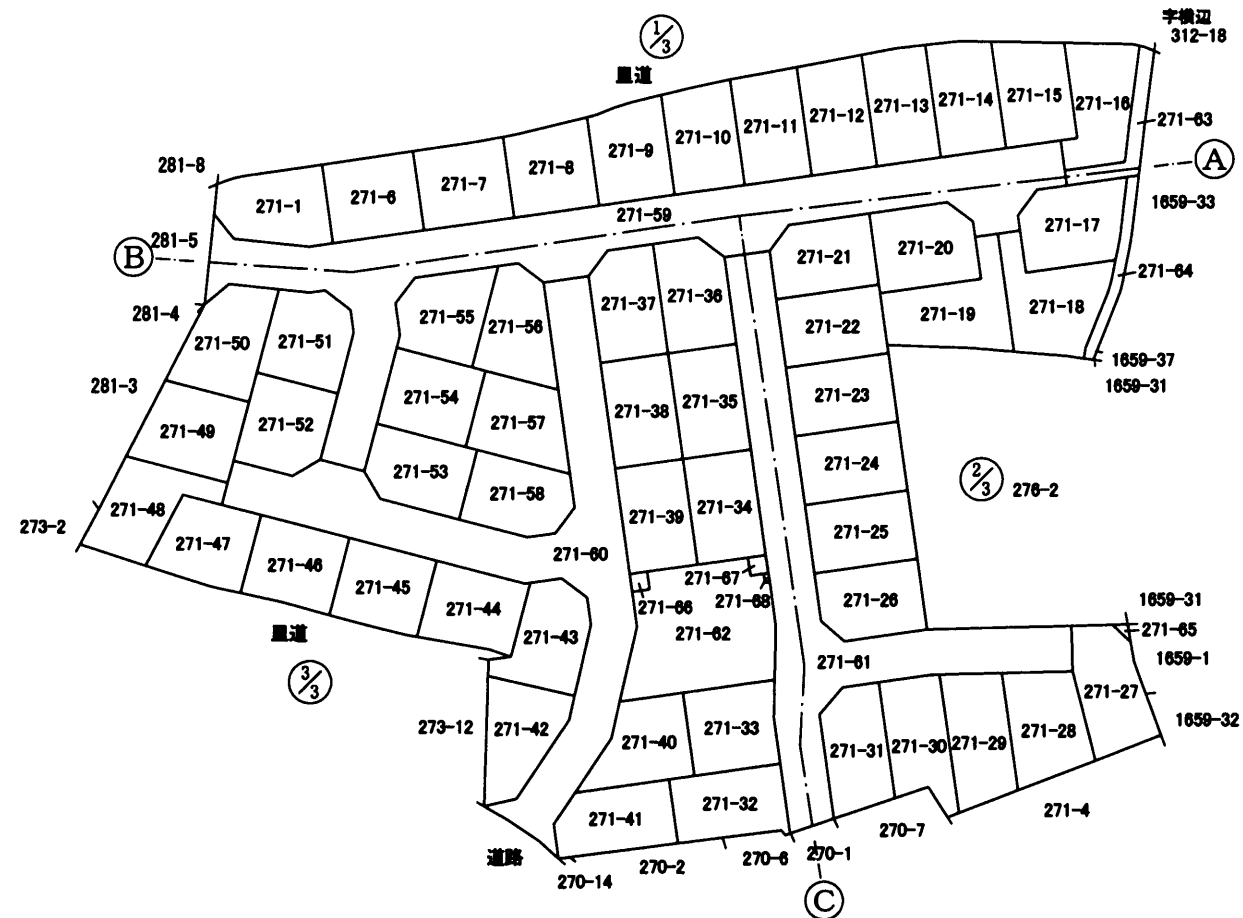

作 成 者	大阪府大東市三箇3丁目3番6号 土地家屋調査士 三嶋智治	(令和 7 年 1 月 10 日作成)	申 請 人	株式会社協栄ホーム	縮尺	1 / 1000
-------	---------------------------------	---------------------	-------	-----------	----	----------

地番	271-1、-6～-68	地積測量図	2/15
土地の所在	大津市雄琴五丁目字川崎		

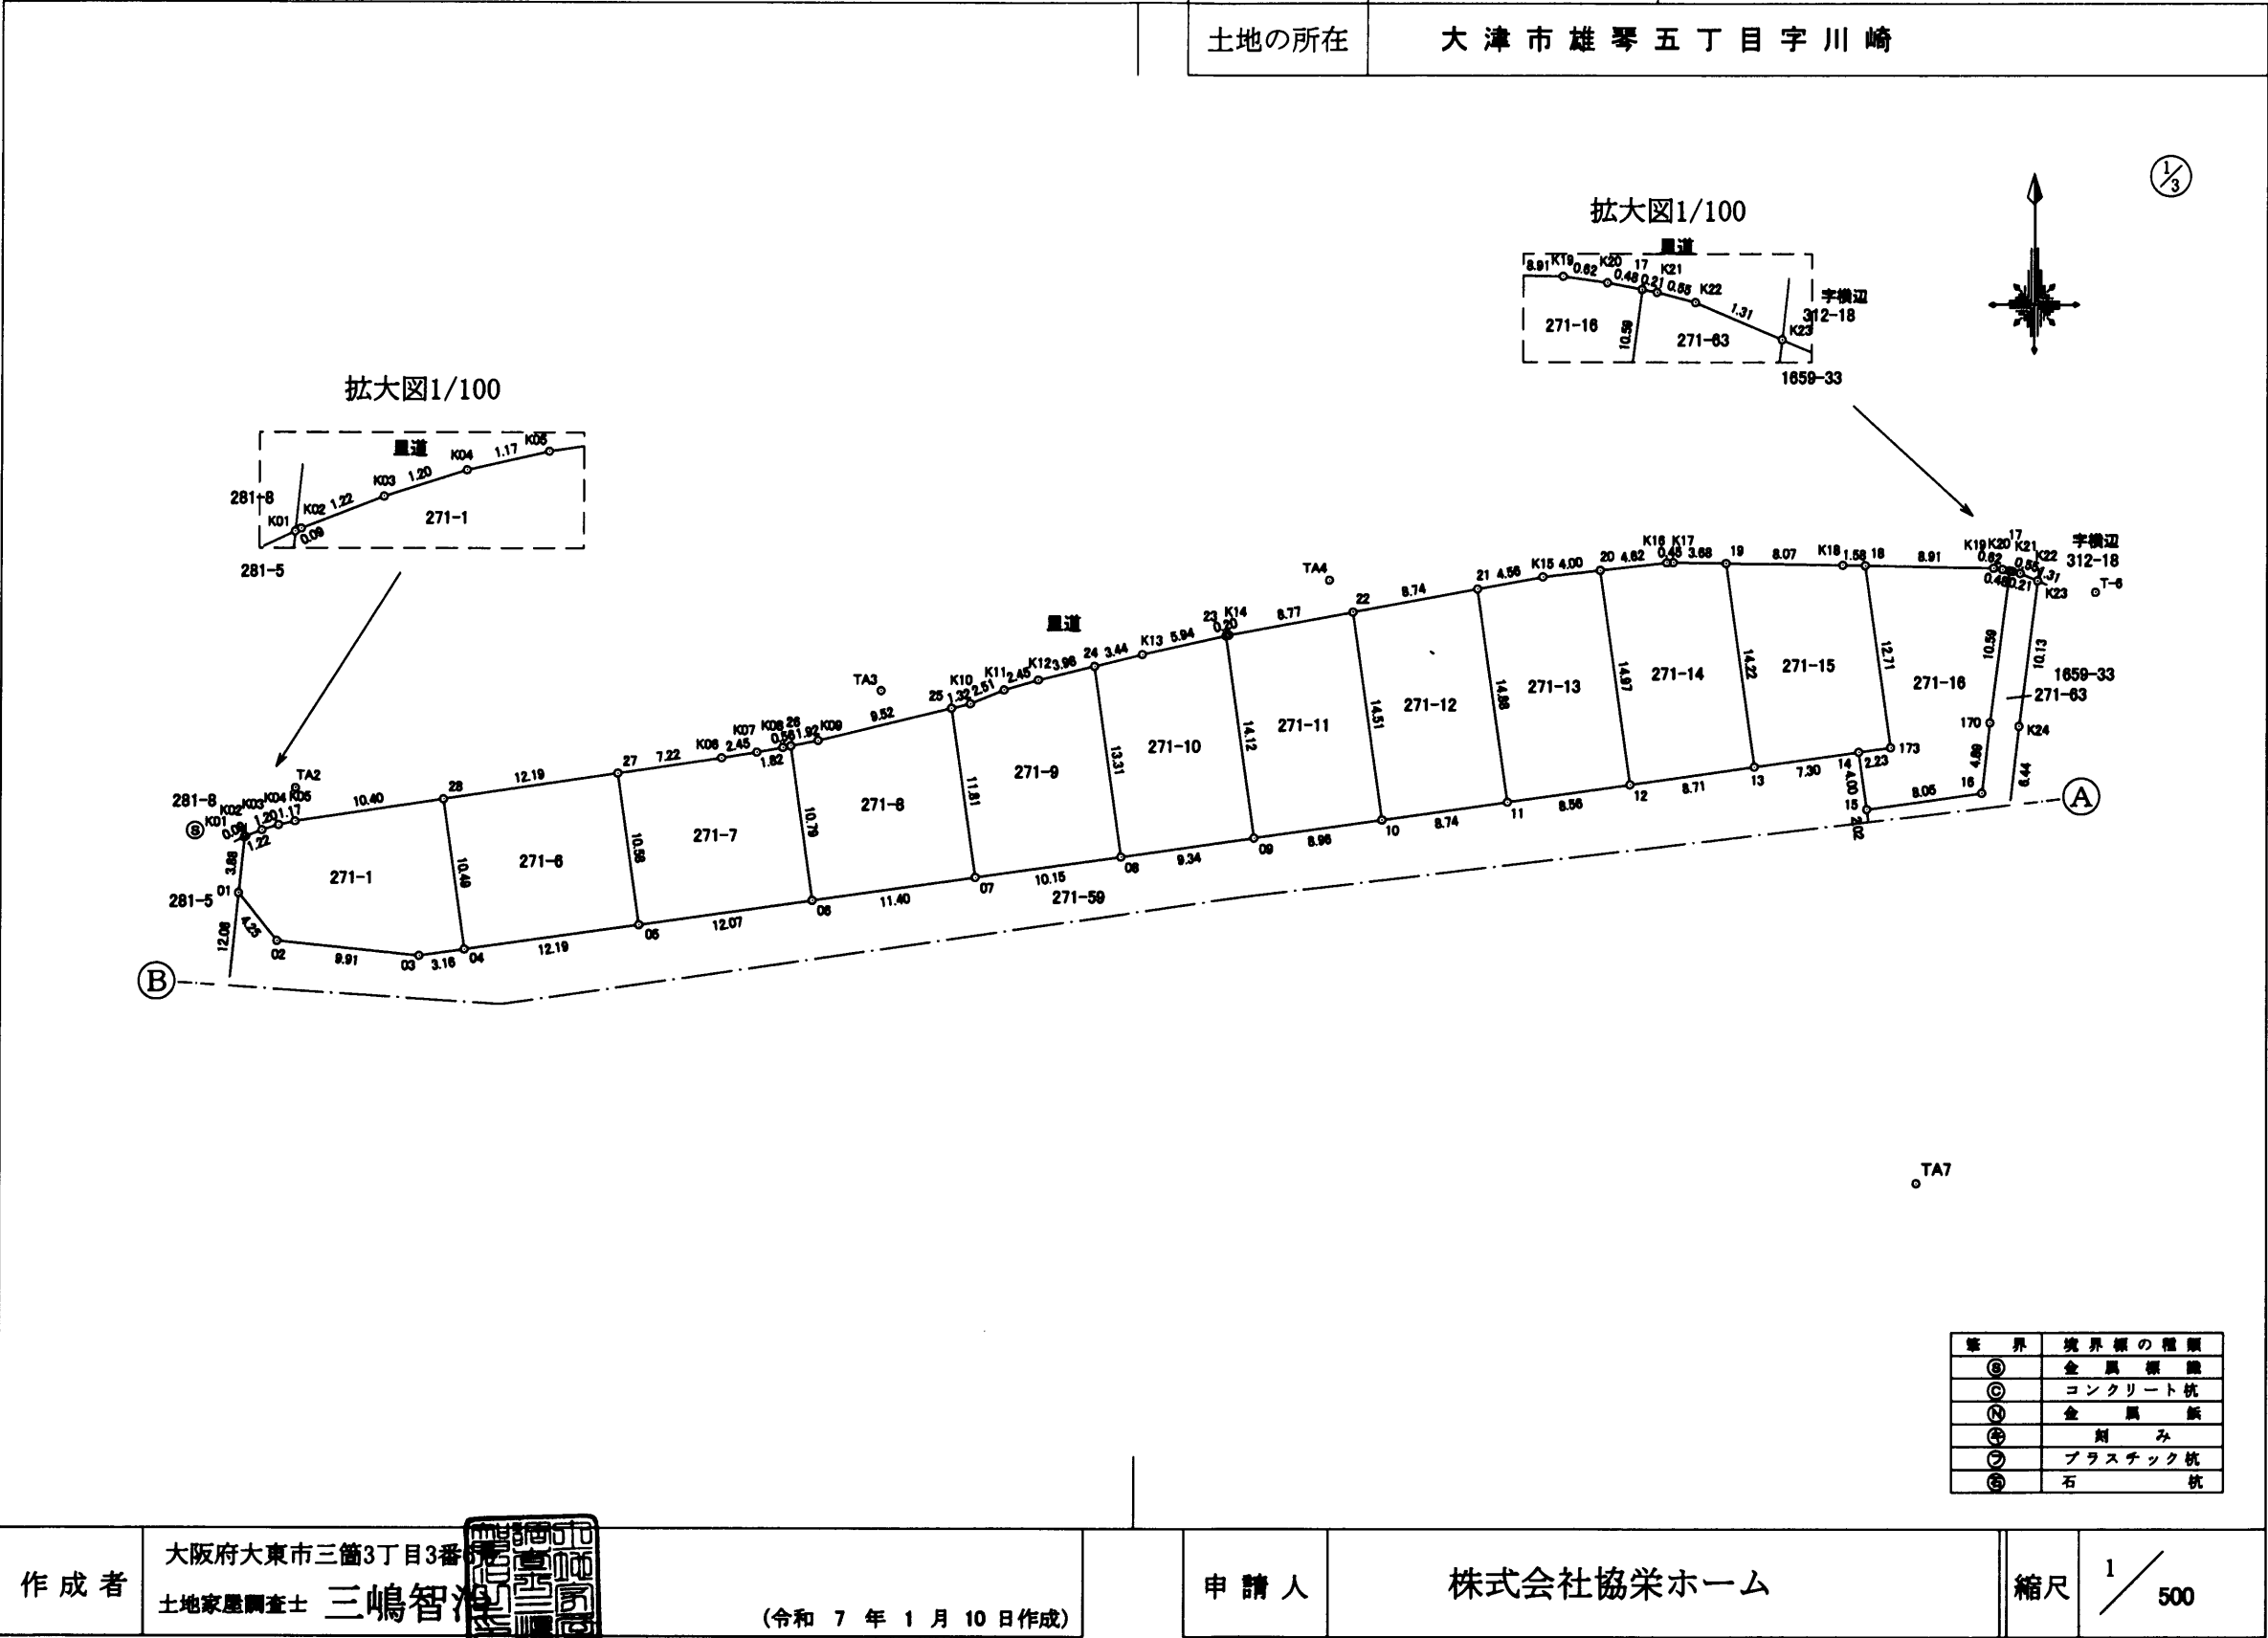

3/15

第 界	境界線の種類
⑧	金 属 標 識
⑨	コンクリート杭
⑩	金 属 版
⑪	刻 み
⑫	プラスチック杭
⑬	石 杭

縮尺	$\frac{1}{500}$
----	-----------------

4/15

第 界	境界線の種類
⑧	金属境界線
⑨	コンクリート杭
⑩	金属境界線
⑪	刻み
⑫	プラスチック杭
⑬	石杭

1 / 500

地番	271-1、-6~-88	地積測量図	5/15
土地の所在	大津市雄琴五丁目字川崎		

求積表

地 番	271-1			
NO	Xn	Yn	Yn+1-Yn-1	Xn・(Yn+1-Yn-1)
04	-100532.007	-8734.594	1.655	-166380.471585
28	-100521.621	-8736.074	-11.771	1183240.000791
K05	-100523.166	-8746.365	-11.433	1149281.356878
K04	-100523.426	-8747.507	-2.293	230500.215818
K03	-100523.790	-8748.658	-2.297	230903.145630
K02	-100524.235	-8749.804	-1.229	123544.284815
K01	-100524.276	-8749.887	-0.479	48151.128204
01	-100528.140	-8750.283	2.291	-230309.968740
02	-100531.442	-8747.596	12.554	-1262071.722868
03	-100532.454	-8737.729	13.002	-1307122.966908
合 計				-264.997965
合 計 面 積				132.4989825
地 積				132.49 m2

地 番	271-6			
NO	X _n	Y _n	Y _{n+1} -Y _{n-1}	X _n ・(Y _{n+1} -Y _{n-1})
05	-100530.286	-8722.519	10.582	-1063811.486452
27	-100519.810	-8724.012	-13.555	1362546.024550
28	-100521.621	-8736.074	-10.582	1063719.793422
04	-100532.007	-8734.594	13.555	-1362711.354885
合 計				-257.023365
合 計 面 積				128.5116825
地 積				128.51 m ²

地 番	271-7			
NO	Xn	Yn	Yn+1-Yn-1	Xn・(Yn+1-Yn-1)
K06	-100518.737	-8716.865	-9.573	962265.869301
27	-100519.810	-8724.012	-5.654	568339.005740
05	-100530.286	-8722.519	13.443	-1351428.634698
06	-100528.582	-8710.569	10.427	-1048211.524514
26	-100517.899	-8712.092	-2.073	208373.604627
K08	-100518.008	-8712.642	-2.347	235915.764776
K07	-100518.336	-8714.439	-4.223	424488.932928
			合 計	-256.981840
			合 計 面 積	128.4909200
			地 積	128.49 m2

地 番	271-8			
NO	Xn	Yn	Yn+1-Yn-1	Xn・(Yn+1-Yn-1)
K09	-100517.522	-8710.202	-11.143	1120066.747646
26	-100517.899	-8712.092	-0.367	36890.068933
06	-100528.582	-8710.569	12.810	-1287771.135420
07	-100526.974	-8699.282	9.620	-967069.489880
25	-100515.275	-8700.949	-10.920	1097626.803000
			合 計	-257.005721
			合 計 面 積	128.5028605
			地 積	128.50 m ²

地 番	271-9			
NO	Xn	Yn	Yn+1-Yn-1	Xn・(Yn+1-Yn-1)
K12	-100513.311	-8694.980	-6.222	625393.821042
K11	-100513.999	-8697.334	-4.678	470204.487322
K10	-100514.961	-8699.658	-3.615	363361.584015
25	-100515.275	-8700.949	0.376	-37793.743400
07	-100526.974	-8699.282	11.716	-1177774.027384
08	-100525.541	-8689.233	8.170	-821293.669970
24	-100512.359	-8691.112	-5.747	577644.527173
			合 計	-257.021202
			合 計 面 積	128.5106010
			地 積	128.51 m ²

地 番	271-10			
NO	X _n	Y _n	Y _{n+1} -Y _{n-1}	X _n ・(Y _{n+1} -Y _{n-1})
K13	-100511.535	-8687.769	-9.140	918675.429900
24	-100512.359	-8691.112	-1.464	147150.093576
08	-100525.541	-8689.233	11.134	-1119251.373494
09	-100524.222	-8679.978	7.261	-729906.375942
23	-100510.234	-8681.972	-7.791	783075.233094
合 計				-256.992866
合 計 面 積				128.4964330
地 積				128.49 m ²

地 番	271-11			
NO	Xn	Yn	Yn+1-Yn-1	Xn・(Yn+1-Yn-1)
22	-100508.585	-8673.147	-10.677	1073130.162045
K14	-100510.189	-8681.775	-8.825	887002.417925
23	-100510.234	-8681.972	1.797	-180616.890498
09	-100524.222	-8679.978	10.874	-1093100.390028
10	-100522.956	-8671.098	6.831	-686672.312436
合 計				-257.012992
合 計 面 積				128.5064960
地 積				128.50 m ²

地番	271-12			
NO	Xn	Yn	Yn+1-Yn-1	Xn・(Yn+1-Yn-1)
10	-100522.956	-8671.098	10.702	-1075796.675112
11	-100521.723	-8662.445	6.552	-658618.329096
21	-100506.986	-8664.546	-10.702	1075625.764172
22	-100508.585	-8673.147	-6.552	658532.248920
合計				-256.991116
合計面積				128.4955580
地積				128.49 m ²

作成者	大阪府大東市三箇3丁目3番6 土地家屋調査士 三嶋智浩	申請人	株式会社協栄ホーム	縮尺	1/
		(令和 7 年 1 月 10 日作成)			

地番	271-1、-6~-68	地積測量図	6/15
土地の所在	大津市雄琴五丁目字川崎		

地番	271-13			
NO	Xn	Yn	Yn+1-Yn-1	Xn・(Yn+1-Yn-1)
20	-100505.690	-8656.079	-6.092	612280.663480
K15	-100506.151	-8660.057	-8.467	850985.580517
21	-100506.986	-8664.546	-2.388	240010.682568
11	-100521.723	-8662.445	10.581	-1063620.351063
12	-100520.514	-8653.965	6.366	-639913.592124
合計				-257.016622
合計面積				128.5083110
地積				128.50 m2

地番	271-14			
NO	Xn	Yn	Yn+1-Yn-1	Xn・(Yn+1-Yn-1)
19	-100505.201	-8647.343	-5.689	571774.088489
K17	-100505.145	-8651.025	-4.137	415789.784865
K16	-100505.156	-8651.480	-5.054	507953.058424
20	-100505.690	-8656.079	-2.485	249756.639650
12	-100520.514	-8653.965	10.743	-1079891.881902
13	-100519.284	-8645.336	6.622	-665638.698648
合計				-257.009122
合計面積				128.5045610
地積				128.50 m2

地番	271-15			
NO	Xn	Yn	Yn+1-Yn-1	Xn・(Yn+1-Yn-1)
18	-100505.353	-8637.685	-3.376	339306.071728
K18	-100505.324	-8639.267	-9.658	970680.419192
19	-100505.201	-8647.343	-6.069	609966.064869
13	-100519.284	-8645.336	9.236	-928396.107024
14	-100518.253	-8638.107	9.445	-949394.899585
173	-100517.938	-8635.891	0.422	-42418.569836
合計				-257.020656
合計面積				128.5103280
地積				128.51 m2

地番	271-16			
NO	Xn	Yn	Yn+1-Yn-1	Xn・(Yn+1-Yn-1)
16	-100521.076	-8629.565	8.535	-857947.383660
170	-100516.208	-8629.007	1.884	-189372.535872
17	-100505.695	-8627.681	0.847	-85128.323665
K20	-100505.603	-8628.160	-1.093	109852.624079
K19	-100505.515	-8628.774	-9.525	957315.030375
18	-100505.353	-8637.685	-7.117	715296.597301
173	-100517.938	-8635.891	-0.422	42418.569836
14	-100518.253	-8638.107	-1.651	165955.635703
15	-100522.213	-8637.542	8.542	-858660.743446
合計				-270.529349
合計面積				135.2646745
地積				135.26 m2

地番	271-17			
NO	Xn	Yn	Yn+1-Yn-1	Xn・(Yn+1-Yn-1)
GE3	-100528.182	-8643.737	-2.250	226188.409500
276	-100530.163	-8643.425	1.104	-110985.299952
34	-100535.723	-8642.633	12.633	-1270067.788659
167	-100534.035	-8630.792	12.287	-1235261.688045
168	-100531.795	-8630.346	0.611	-61424.926745
169	-100530.829	-8630.181	1.054	-105959.493766
30	-100523.078	-8629.292	-7.076	711301.299928
31	-100524.213	-8637.257	-11.883	1194529.223079
GE4	-100524.765	-8641.175	-6.480	651400.477200
合計				-279.787460
合計面積				139.8937300
地積				139.89 m2

地番	271-18			
NO	Xn	Yn	Yn+1-Yn-1	Xn・(Yn+1-Yn-1)
34	-100535.723	-8642.633	-12.633	1270067.788659
276	-100530.163	-8643.425	-3.772	379199.774836
275	-100530.588	-8646.405	-0.757	76101.655116
162	-100546.185	-8644.182	9.259	-930957.126915
K42	-100546.747	-8637.146	9.242	-929253.035774
163	-100547.056	-8634.940	2.396	-240910.746176
164	-100545.695	-8634.750	3.168	-318528.761760
165	-100538.250	-8631.772	3.438	-345650.503500
166	-100536.650	-8631.312	0.980	-98525.917000
167	-100534.035	-8630.792	-11.321	1138145.810235
合計				-311.062279
合計面積				155.5311395
地積				155.53 m2

地番	271-19			
NO	Xn	Yn	Yn+1-Yn-1	Xn・(Yn+1-Yn-1)
275	-100530.588	-8646.405	-5.203	523060.649364
274	-100531.013	-8649.385	-2.187	219861.325431
36	-100536.572	-8648.592	-12.569	1263644.173468
151	-100538.477	-8661.954	-12.383	1244967.960691
K45	-100545.342	-8660.975	7.286	-732573.361812
K44	-100545.540	-8654.668	11.189	-1125004.047060
K43	-100545.736	-8649.786	10.486	-1054322.587696
162	-100546.185	-8644.182	3.381	-339946.651485
合計				-312.539099
合計面積				156.2695495
地積				156.26 m2

作成者	大阪府大東市三箇3丁目3番地 土地家屋調査士 三嶋智洋	申請人	株式会社協栄ホーム	縮尺	1/
		(令和 7 年 1 月 10 日作成)			

地番	271-1、-6~-68	地積測量図	7/15
土地の所在	大津市雄琴五丁目字川崎		

地番	271-20			
NO	Xn	Yn	Yn+1-Yn-1	Xn・(Yn+1-Yn-1)
39	-100527.947	-8663.454	-9.010	905756.802470
150	-100537.340	-8662.116	1.500	-150806.010000
151	-100538.477	-8661.954	13.524	-1359682.362948
36	-100536.572	-8648.592	12.569	-1263644.173468
274	-100531.013	-8649.385	-1.104	110986.238352
GF1	-100528.994	-8649.696	-3.721	374068.386674
GF2	-100526.456	-8653.106	-13.758	1383042.981648
合計				-278.137272
合計面積				139.0686360
地積				139.06 m2

地番	271-21			
NO	Xn	Yn	Yn+1-Yn-1	Xn・(Yn+1-Yn-1)
150	-100537.340	-8662.116	12.306	-1237212.506040
39	-100527.947	-8663.454	-12.003	1206636.947841
40	-100529.468	-8674.119	-13.221	1329100.096428
41	-100532.872	-8676.675	-1.641	164974.442952
42	-100539.285	-8675.760	14.559	-1463751.450315
合計				-252.469134
合計面積				126.2345670
地積				126.23 m2

地番	271-22			
NO	Xn	Yn	Yn+1-Yn-1	Xn・(Yn+1-Yn-1)
150	-100537.340	-8662.116	-13.806	1388018.516040
42	-100539.285	-8675.760	-12.352	1241861.248320
43	-100548.352	-8674.468	14.937	-1501890.733824
152	-100546.407	-8660.823	13.493	-1356672.669651
K45	-100545.342	-8660.975	-1.131	113716.781802
151	-100538.477	-8661.954	-1.141	114714.402257
合計				-252.455056
合計面積				126.2275280
地積				126.22 m2

地番	271-23			
NO	Xn	Yn	Yn+1-Yn-1	Xn・(Yn+1-Yn-1)
152	-100546.407	-8660.823	-14.937	1501861.681359
43	-100548.352	-8674.468	-12.352	1241973.243904
44	-100557.420	-8673.175	14.937	-1502026.182540
153	-100555.475	-8659.531	12.352	-1242061.227200
合計				-252.484477
合計面積				126.2422385
地積				126.24 m2

地番	271-24			
NO	Xn	Yn	Yn+1-Yn-1	Xn・(Yn+1-Yn-1)
45	-100566.487	-8671.883	14.937	-1502161.616319
154	-100564.542	-8658.238	12.352	-1242173.222784
153	-100555.475	-8659.531	-14.937	1501997.130075
44	-100557.420	-8673.175	-12.352	1242085.251840
合計				-252.457188
合計面積				126.2285940
地積				126.22 m2

地番	271-25			
NO	Xn	Yn	Yn+1-Yn-1	Xn・(Yn+1-Yn-1)
46	-100575.554	-8670.590	14.937	-1502297.050098
155	-100573.609	-8656.946	12.352	-1242285.218368
154	-100564.542	-8658.238	-14.937	1502132.563854
45	-100566.487	-8671.883	-12.352	1242197.247424
合計				-252.457188
合計面積				126.2285940
地積				126.22 m2

地番	271-26			
NO	Xn	Yn	Yn+1-Yn-1	Xn・(Yn+1-Yn-1)
48-1	-100581.862	-8669.691	3.996	-401925.120552
49	-100584.537	-8666.594	14.080	-1416230.280960
K46	-100582.971	-8655.611	9.648	-970424.504208
155	-100573.609	-8656.946	-14.979	1506492.089211
46	-100575.554	-8670.590	-12.745	1281835.435730
合計				-252.380779
合計面積				126.1903895
地積				126.19 m2

地番	271-27			
NO	Xn	Yn	Yn+1-Yn-1	Xn・(Yn+1-Yn-1)
K49	-100591.458	-8626.559	-2.906	292318.776948
K48	-100587.223	-8628.128	-2.035	204694.998805
160	-100584.576	-8628.594	-2.918	293505.792768
161	-100582.298	-8631.046	-7.897	794298.407306
50	-100582.447	-8636.491	-5.280	531075.320160
51	-100588.465	-8636.326	3.225	-324397.799625
270	-100600.282	-8633.266	11.792	-1186278.525344
K51	-100596.916	-8624.534	8.044	-809201.592304
K50	-100595.063	-8625.222	-2.025	203705.002575
合計				-279.618711
合計面積				139.8093555
地積				139.80 m2

作成者	大阪府大東市三箇3丁目3番6 土地家屋調査士 三嶋智洋	申請人	株式会社協栄ホーム	縮尺	1/
		(令和 7 年 1 月 10 日作成)			

地 番	271-1、-6～-88	地 積 測 量 図	8/15
土地の所在	大 津 市 雄 琴 五 丁 目 字 川 崎		

地 番	271-28			
NO	Xn	Yn	Yn+1-Yn-1	Xn・(Yn+1-Yn-1)
51	-100588.465	-8636.326	-12.458	1253131.096970
268	-100588.723	-8645.724	-7.187	722931.152201
269	-100604.231	-8643.513	12.458	-1253327.509798
270	-100600.282	-8633.266	7.187	-723014.226734
合 計				-279.487361
合 計 面 積				139.7436805
地 積				139.74 m2

地 番	271-29			
NO	Xn	Yn	Yn+1-Yn-1	Xn・(Yn+1-Yn-1)
59	-100588.948	-8653.958	-5.625	565812.832500
157	-100607.251	-8651.349	10.445	-1050842.736695
269	-100604.231	-8643.513	5.625	-565898.799375
268	-100588.723	-8645.724	-10.445	1050649.211735
合 計				-279.491835
合 計 面 積				139.7459175
地 積				139.74 m2

地 番	271-30			
NO	Xn	Yn	Yn+1-Yn-1	Xn・(Yn+1-Yn-1)
61	-100589.962	-8661.994	-4.708	473577.541096
156	-100605.279	-8659.810	6.575	-661479.709425
K53	-100603.799	-8655.419	6.954	-699598.818246
K52	-100607.831	-8652.856	4.070	-409473.872170
157	-100607.251	-8651.349	-1.102	110869.190602
59	-100588.948	-8653.958	-3.753	377510.321844
60	-100588.980	-8655.102	-8.036	808333.043280
合 計				-262.303019
合 計 面 積				131.1515095
地 積				131.15 m2

地 番	271-31			
NO	Xn	Yn	Yn+1-Yn-1	Xn・(Yn+1-Yn-1)
156	-100605.279	-8659.810	5.926	-596186.883354
61	-100589.962	-8661.994	-6.986	702721.474532
62	-100590.647	-8666.796	-7.892	793861.386124
63-1	-100594.224	-8669.886	-1.124	113067.907776
K54	-100608.012	-8667.920	10.076	-1013726.328912
合 計				-262.443834
合 計 面 積				131.2219170
地 積				131.22 m2

地 番	271-32			
NO	Xn	Yn	Yn+1-Yn-1	Xn・(Yn+1-Yn-1)
K55	-100609.938	-8673.637	0.583	-58655.593854
65	-100609.648	-8673.768	-1.397	140551.678256
66	-100600.762	-8675.034	-12.574	1264953.981388
145	-100602.373	-8686.342	-14.683	1477144.642759
144	-100602.855	-8689.717	-2.170	218308.195350
143	-100611.311	-8688.512	7.086	-712931.749746
K58	-100610.550	-8682.631	13.627	-1371019.964850
K57	-100609.548	-8674.885	8.280	-833047.057440
K56	-100610.179	-8674.351	1.248	-125561.503392
合 計				-257.371529
合 計 面 積				128.6857645
地 積				128.68 m2

地 番	271-33			
NO	Xn	Yn	Yn+1-Yn-1	Xn・(Yn+1-Yn-1)
146	-100591.394	-8687.907	-10.502	1056410.819788
145	-100602.373	-8686.342	12.873	-1295054.347629
66	-100600.762	-8675.034	10.415	-1047756.936230
67	-100594.503	-8675.927	-0.806	81079.169418
68	-100589.674	-8675.840	-11.980	1205064.294520
合 計				-257.000133
合 計 面 積				128.5000665
地 積				128.50 m2

地 番	271-34			
NO	Xn	Yn	Yn+1-Yn-1	Xn・(Yn+1-Yn-1)
71	-100573.141	-8677.015	0.376	-37815.501016
72	-100559.172	-8679.006	-11.007	1106854.806204
148	-100560.457	-8688.022	-7.025	706437.210425
147	-100574.426	-8686.031	8.640	-868963.040640
174	-100573.479	-8679.382	9.016	-906770.486664
合 計				-257.011691
合 計 面 積				128.5058455
地 積				128.50 m2

地 番	271-35			
NO	Xn	Yn	Yn+1-Yn-1	Xn・(Yn+1-Yn-1)
148	-100560.457	-8688.022	11.008	-1106969.510656
72	-100559.172	-8679.006	7.024	-706327.624128
73	-100545.203	-8680.998	-11.008	1106801.594624
149	-100546.488	-8690.014	-7.024	706238.531712
合 計				-257.008448
合 計 面 積				128.5042240
地 積				128.50 m2

作 成 者	大阪府大東市三箇3丁目3番 土地家屋調査士 三嶋智洋	申請人	株式会社協栄ホーム	縮尺	1/
		(令和 7 年 1 月 10 日作成)			

地番	271-1、-6~-88	地積測量図	9/15
土地の所在	大津市雄琴五丁目字川崎		

地番	271-36			
NO	Xn	Yn	Yn+1-Yn-1	Xn・(Yn+1-Yn-1)
149	-100546.488	-8690.014	11.077	-1113753.447576
73	-100545.203	-8680.998	7.380	-742023.598140
74	-100533.722	-8682.634	-5.041	506790.492602
75	-100531.167	-8686.039	-9.441	949114.747647
76	-100532.027	-8692.075	-3.975	399614.807325
合計				-256.998142
合計面積				128.4990710
地積				128.49 m2

地番	271-37			
NO	Xn	Yn	Yn+1-Yn-1	Xn・(Yn+1-Yn-1)
149	-100546.488	-8690.014	6.954	-699200.277552
76	-100532.027	-8692.075	-8.097	814007.822619
77	-100532.887	-8698.111	-8.591	863678.032217
78	-100536.292	-8700.666	-0.918	92292.316056
79	-100547.773	-8699.029	10.652	-1071034.877996
合計				-256.984656
合計面積				128.4923280
地積				128.49 m2

地番	271-38			
NO	Xn	Yn	Yn+1-Yn-1	Xn・(Yn+1-Yn-1)
80	-100561.742	-8697.038	11.007	-1106883.094194
148	-100560.457	-8688.022	7.024	-706336.649968
149	-100546.488	-8690.014	-11.007	1106715.193416
79	-100547.773	-8699.029	-7.024	706247.557552
合計				-256.993194
合計面積				128.4965970
地積				128.49 m2

地番	271-39			
NO	Xn	Yn	Yn+1-Yn-1	Xn・(Yn+1-Yn-1)
177	-100575.374	-8692.680	9.016	-906787.571984
147	-100574.426	-8686.031	4.658	-468475.676308
148	-100560.457	-8688.022	-11.007	1106868.950199
80	-100561.742	-8697.038	-7.025	706446.237550
81	-100575.712	-8695.047	4.358	-438308.952896
合計				-257.013439
合計面積				128.5067195
地積				128.50 m2

地番	271-40			
NO	Xn	Yn	Yn+1-Yn-1	Xn・(Yn+1-Yn-1)
144	-100602.855	-8689.717	15.878	-1597372.131690
145	-100602.373	-8686.342	1.810	-182090.295130
146	-100591.394	-8687.907	-10.001	1006014.531394
84	-100592.596	-8696.343	-9.551	960759.884396
85	-100597.501	-8697.458	-5.877	591211.513377
86	-100604.637	-8702.220	7.741	-778780.495017
合計				-256.992670
合計面積				128.4963350
地積				128.49 m2

地番	271-41			
NO	Xn	Yn	Yn+1-Yn-1	Xn・(Yn+1-Yn-1)
143	-100611.311	-8688.512	13.198	-1327868.082578
144	-100602.855	-8689.717	-13.708	1379063.936340
86	-100604.637	-8702.220	-15.288	1538043.690456
87	-100608.809	-8705.005	-2.146	215906.504114
K60	-100613.362	-8704.366	2.090	-210281.926580
K59	-100613.174	-8702.915	15.854	-1595121.260596
合計				-257.138844
合計面積				128.5694220
地積				128.56 m2

地番	271-42			
NO	Xn	Yn	Yn+1-Yn-1	Xn・(Yn+1-Yn-1)
92	-100591.816	-8702.339	-10.782	1084580.960112
142	-100589.198	-8713.864	-12.014	1208478.624772
K63	-100606.422	-8714.353	3.863	-388642.608186
90	-100605.451	-8710.001	11.271	-1133924.038221
91	-100595.084	-8703.082	7.662	-770759.533608
合計				-266.595131
合計面積				133.2975655
地積				133.29 m2

地番	271-43			
NO	Xn	Yn	Yn+1-Yn-1	Xn・(Yn+1-Yn-1)
142	-100589.198	-8713.864	11.464	-1153154.565872
92	-100591.816	-8702.339	13.681	-1376196.634696
GE10	-100582.333	-8700.183	1.653	-166262.596449
GE11	-100578.840	-8700.686	-3.906	392860.949040
95	-100576.269	-8704.089	-7.607	765083.678283
96	-100576.869	-8708.293	-6.735	677385.212715
K65	-100586.677	-8710.824	-5.510	554232.590270
K64	-100587.035	-8713.803	-3.040	305784.586400
合計				-266.780309
合計面積				133.3901545
地積				133.39 m2

作成者	大阪府大東市三箇3丁目3番 土地家屋調査士 三嶋智雄	(令和 7 年 1 月 10 日作成)
-----	-------------------------------	---------------------

申請人	株式会社協栄ホーム	縮尺 1/
-----	-----------	-------

地 番	271-1、-6~-88	地 積 測 量 図	10/15
土地の所在	大 津 市 雄 琴 五 丁 目 字 川 崎		

地 番	271-44			
NO	Xn	Yn	Yn+1-Yn-1	Xn・(Yn+1-Yn-1)
K66	-100585.672	-8713.652	12.459	-1253196.887448
K65	-100586.677	-8710.824	5.359	-539044.002043
96	-100576.869	-8708.293	1.829	-183955.093401
97	-100576.969	-8708.995	-12.390	1246148.645910
98	-100573.952	-8720.683	-14.288	1437000.626176
141	-100584.025	-8723.283	7.031	-707206.279775
合 計				-252.990581
合 計 面 積				126.4952905
地 積				126.49 m2

地 番	271-45			
NO	Xn	Yn	Yn+1-Yn-1	Xn・(Yn+1-Yn-1)
99	-100570.958	-8732.286	-14.240	1432130.441920
140	-100581.177	-8734.923	0.556	-55923.134412
K69	-100582.059	-8731.730	7.368	-741088.610712
K68	-100583.083	-8727.555	7.173	-721482.454359
K67	-100583.807	-8724.557	4.272	-429694.023504
141	-100584.025	-8723.283	3.874	-389662.512850
98	-100573.952	-8720.683	-9.003	905467.289856
合 計				-253.004061
合 計 面 積				126.5020305
地 積				126.50 m2

地 番	271-46			
NO	Xn	Yn	Yn+1-Yn-1	Xn・(Yn+1-Yn-1)
100	-100567.957	-8743.913	-14.296	1437719.513272
139	-100578.297	-8746.582	-1.370	137792.266890
K72	-100578.577	-8745.283	5.380	-541112.744260
K71	-100579.459	-8741.202	8.224	-827165.470816
K70	-100580.586	-8737.059	6.279	-631545.499494
140	-100581.177	-8734.923	4.773	-480073.957821
99	-100570.958	-8732.286	-8.990	904132.912420
合 計				-252.979809
合 計 面 積				126.4899045
地 積				126.48 m2

地 番	271-47			
NO	Xn	Yn	Yn+1-Yn-1	Xn・(Yn+1-Yn-1)
138	-100574.709	-8759.170	0.003	-301.724127
K75	-100576.282	-8754.196	8.479	-852786.295078
K74	-100577.375	-8750.691	4.704	-473115.972000
K73	-100577.669	-8749.492	4.109	-413273.641921
139	-100578.297	-8746.582	5.579	-561126.318963
100	-100567.957	-8743.913	-2.494	250816.484758
101	-100566.625	-8749.076	-10.286	1034428.304750
137	-100565.303	-8754.199	-10.094	1015106.168482
合 計				-252.994099
合 計 面 積				126.4970495
地 積				126.49 m2

地 番	271-48			
NO	Xn	Yn	Yn+1-Yn-1	Xn・(Yn+1-Yn-1)
101	-100566.625	-8749.076	5.875	-590828.921875
102	-100563.710	-8748.324	-12.701	1277259.680710
172	-100560.238	-8761.777	-17.052	1714753.178376
K77	-100567.280	-8765.376	-6.131	616577.993680
K76	-100571.945	-8767.908	6.206	-624149.490670
138	-100574.709	-8759.170	13.709	-1378778.685681
137	-100565.303	-8754.199	10.094	-1015106.168482
合 計				-272.413942
合 計 面 積				136.2069710
地 積				136.20 m2

地 番	271-49			
NO	Xn	Yn	Yn+1-Yn-1	Xn・(Yn+1-Yn-1)
171	-100550.152	-8756.623	-16.215	1630420.714680
172	-100560.238	-8761.777	8.299	-834549.415162
102	-100563.710	-8748.324	14.205	-1428507.500550
103	-100560.796	-8747.572	2.762	-277748.918552
134	-100553.007	-8745.562	-9.051	910105.266357
合 計				-279.853227
合 計 面 積				139.9266135
地 積				139.92 m2

地 番	271-50			
NO	Xn	Yn	Yn+1-Yn-1	Xn・(Yn+1-Yn-1)
171	-100550.152	-8756.623	5.954	-598675.605008
134	-100553.007	-8745.562	12.072	-1213875.900504
133	-100549.092	-8744.551	3.848	-386912.906016
111	-100538.097	-8741.714	-3.659	367868.896923
112	-100537.430	-8748.210	-9.802	985467.888860
K78	-100540.157	-8751.516	-8.413	845844.340841
合 計				-283.284904
合 計 面 積				141.6424520
地 積				141.64 m2

作 成 者	大阪府大東市三箇3丁目3番 土地家屋調査士 三嶋智彦	申請人	株式会社協栄ホーム	縮尺	1/
		(令和 7 年 1 月 10 日作成)			

地番	271-1、-6~-68	地積測量図	11/15
土地の所在	大津市雄琴五丁目字川崎		

地番	271-51				
NO	Xn	Yn	Yn+1-Yn-1	Xn・(Yn+1-Yn-1)	
108	-100540.791	-8732.225	-3.825	384568.525575	
109	-100538.236	-8735.629	-5.384	541297.862624	
110	-100538.518	-8737.609	-6.085	611776.882030	
111	-100538.097	-8741.714	-6.942	697935.469374	
133	-100549.092	-8744.551	7.819	-786193.350348	
106	-100551.842	-8733.895	12.747	-1281734.329974	
107	-100543.741	-8731.804	1.670	-167908.047470	
合計				-256.988189	
合計面積				128.4940945	
地積				128.49 m2	

地番	271-52				
NO	Xn	Yn	Yn+1-Yn-1	Xn・(Yn+1-Yn-1)	
105	-100560.631	-8736.163	5.935	-596827.344985	
106	-100551.842	-8733.895	-8.388	843428.850696	
133	-100549.092	-8744.551	-11.667	1173106.256364	
134	-100553.007	-8745.562	-3.021	303770.634147	
103	-100560.796	-8747.572	5.732	-576414.482672	
104	-100562.794	-8739.830	11.409	-1147320.916746	
合計				-257.003196	
合計面積				128.5015980	
地積				128.50 m2	

地番	271-53				
NO	Xn	Yn	Yn+1-Yn-1	Xn・(Yn+1-Yn-1)	
131	-100558.872	-8716.907	-13.320	1339444.175040	
126	-100555.827	-8728.706	-13.427	1350163.089129	
125	-100562.136	-8730.334	0.534	-53700.180624	
124	-100565.802	-8728.172	12.568	-1263910.999536	
123	-100568.488	-8717.766	12.786	-1285868.687568	
132	-100559.265	-8715.386	0.859	-86380.408635	
合計				-253.012194	
合計面積				126.5060970	
地積				126.50 m2	

地番	271-54				
NO	Xn	Yn	Yn+1-Yn-1	Xn・(Yn+1-Yn-1)	
129	-100548.355	-8716.118	-11.799	1186370.040645	
127	-100545.776	-8726.112	-12.588	1265670.228288	
126	-100555.827	-8728.706	9.205	-925616.387535	
131	-100558.872	-8716.907	14.393	-1447343.844696	
130	-100548.821	-8714.313	0.789	-79333.019769	
合計				-252.983067	
合計面積				126.4915335	
地積				126.49 m2	

地番	271-55				
NO	Xn	Yn	Yn+1-Yn-1	Xn・(Yn+1-Yn-1)	
128	-100544.081	-8725.675	0.153	-15383.244393	
127	-100545.776	-8726.112	9.557	-960915.981232	
129	-100548.355	-8716.118	13.450	-1352375.374750	
115	-100534.962	-8712.662	-7.592	763261.431504	
114	-100536.537	-8723.710	-13.603	1367598.512811	
113	-100539.941	-8726.265	-1.965	197560.984065	
合計				-253.671995	
合計面積				126.8359975	
地積				126.83 m2	

地番	271-56				
NO	Xn	Yn	Yn+1-Yn-1	Xn・(Yn+1-Yn-1)	
130	-100548.821	-8714.313	11.514	-1157719.124994	
118	-100551.326	-8704.604	7.687	-772938.042962	
117	-100537.142	-8706.626	-5.426	545514.532492	
116	-100534.587	-8710.030	-6.036	606826.767132	
115	-100534.962	-8712.662	-6.088	612056.848656	
129	-100548.355	-8716.118	-1.651	166005.334105	
合計				-253.685571	
合計面積				126.8427855	
地積				126.84 m2	

地番	271-57				
NO	Xn	Yn	Yn+1-Yn-1	Xn・(Yn+1-Yn-1)	
132	-100559.265	-8715.386	13.890	-1396768.190850	
119	-100562.457	-8703.017	10.782	-1084264.411374	
118	-100551.326	-8704.604	-11.296	1135827.778496	
130	-100548.821	-8714.313	-12.303	1237052.144763	
131	-100558.872	-8716.907	-1.073	107899.669656	
合計				-253.009309	
合計面積				126.5046545	
地積				126.50 m2	

地番	271-58				
NO	Xn	Yn	Yn+1-Yn-1	Xn・(Yn+1-Yn-1)	
132	-100559.265	-8715.386	-14.749	1483148.599485	
123	-100568.488	-8717.766	6.732	-677027.061216	
122	-100570.839	-8708.654	12.828	-1290122.722692	
121	-100570.310	-8704.938	6.271	-630676.414010	
120	-100566.905	-8702.383	1.921	-193189.024505	
119	-100562.457	-8703.017	-13.003	1307613.628371	
合計				-252.994567	
合計面積				126.4972835	
地積				126.49 m2	

作成者	大阪府大東市三箇3丁目3番 土地家屋調査士 三嶋智	申請人	株式会社協栄ホーム	縮尺	1/
		(令和 7 年 1 月 10 日作成)			

地番	271-1、-6~-68	地積測量図	12/15
土地の所在	大津市雄琴五丁目字川崎		

地番	271-59			
NO	Xn	Yn	Yn+1-Yn-1	Xn・(Yn+1-Yn-1)
109	-100538.236	-8735.629	5.384	-541297.862624
108	-100540.791	-8732.225	3.825	-384568.525575
107	-100543.741	-8731.804	-1.670	167908.047470
106	-100551.842	-8733.895	-4.359	438305.479278
105	-100560.631	-8736.163	3.561	-358096.406991
125	-100562.136	-8730.334	7.457	-749891.848152
126	-100555.827	-8728.706	4.222	-424546.701594
127	-100545.776	-8726.112	3.031	-304754.247056
128	-100544.081	-8725.675	-0.153	15383.244393
113	-100539.941	-8726.265	1.965	-197560.984065
114	-100536.537	-8723.710	13.603	-1367598.512811
115	-100534.962	-8712.662	13.680	-1375318.280160
116	-100534.587	-8710.030	6.036	-606826.767132
117	-100537.142	-8706.626	9.364	-941429.797688
78	-100536.292	-8700.666	8.515	-856066.526380
77	-100532.887	-8698.111	8.591	-863678.032217
76	-100532.027	-8692.075	12.072	-1213622.629944
75	-100531.167	-8686.039	9.441	-949114.747647
74	-100533.722	-8682.634	9.364	-941397.772808
41	-100532.872	-8676.675	8.515	-856037.405080
40	-100529.468	-8674.119	13.221	-1329100.096428
39	-100527.947	-8663.454	21.013	-2112393.750311
GF2	-100526.456	-8653.106	13.758	-1383042.981648
GF1	-100528.994	-8649.696	3.721	-374068.386674
274	-100531.013	-8649.385	3.291	-330847.563783
275	-100530.588	-8646.405	5.960	-599162.304480
276	-100530.163	-8643.425	2.668	-268214.474884
GE3	-100528.182	-8643.737	2.250	-226188.409500
GE4	-100524.765	-8641.175	6.480	-651400.477200
31	-100524.213	-8637.257	3.633	-365204.465829
15	-100522.213	-8637.542	-0.850	85443.881050
14	-100518.253	-8638.107	-7.794	783439.263882
13	-100519.284	-8645.336	-15.858	1594034.805672
12	-100520.514	-8653.965	-17.109	1719805.474026
11	-100521.723	-8662.445	-17.133	1722238.680159
10	-100522.956	-8671.098	-17.533	1762468.987548
09	-100524.222	-8679.978	-18.135	1823006.765970
08	-100525.541	-8689.233	-19.304	1940545.043464
07	-100526.974	-8699.282	-21.336	2144843.517264
06	-100528.582	-8710.569	-23.237	2335982.659934
05	-100530.286	-8722.519	-24.025	2415240.121150
04	-100532.007	-8734.594	-15.210	1529091.826470
03	-100532.454	-8737.729	-13.002	1307122.966908
02	-100531.442	-8747.596	-12.554	1262071.722868
01	-100528.140	-8750.283	-3.920	394070.308800
K78	-100540.157	-8751.516	2.073	-208419.745461
112	-100537.430	-8748.210	9.802	-985467.888860
111	-100538.097	-8741.714	10.601	-1065804.366297
110	-100538.518	-8737.609	6.085	-611776.882030
合計				-1896.045003
合計面積				948.0225015
地積				948.02 m2

地番	271-60			
NO	Xn	Yn	Yn+1-Yn-1	Xn・(Yn+1-Yn-1)
125	-100562.136	-8730.334	-7.991	803592.028776
105	-100560.631	-8736.163	-9.496	954923.751976
104	-100562.794	-8739.830	-11.409	1147320.916746
103	-100560.796	-8747.572	-8.494	854163.401224
102	-100563.710	-8748.324	-1.504	151247.819840
101	-100566.625	-8749.076	4.411	-443599.382875
100	-100567.957	-8743.913	16.790	-1688535.998030
99	-100570.958	-8732.286	23.230	-2336263.354340
98	-100573.952	-8720.683	23.291	-2342467.916032
97	-100576.969	-8708.995	12.390	-1246148.645910
96	-100576.869	-8708.293	4.906	-493430.119314
95	-100576.269	-8704.089	7.607	-765083.678283
GE11	-100578.840	-8700.686	3.906	-392860.949040
GE10	-100582.333	-8700.183	-1.653	166262.596449
92	-100591.816	-8702.339	-2.899	291615.674584
91	-100595.084	-8703.082	-7.662	770759.533608
90	-100605.451	-8710.001	-11.271	1133924.038221
K63	-100606.422	-8714.353	-1.220	122739.834840
K62	-100608.212	-8711.221	7.374	-741884.955288
K61	-100611.043	-8706.979	6.855	-689688.699765
K60	-100613.362	-8704.366	1.974	-198610.776588
87	-100608.809	-8705.005	2.146	-215906.504114
86	-100604.637	-8702.220	7.547	-759263.195439
85	-100597.501	-8697.458	5.877	-591211.513377
84	-100592.596	-8696.343	3.391	-341109.493036
83	-100582.582	-8694.067	1.634	-164351.938988
82	-100578.079	-8694.709	-0.980	98566.517420
81	-100575.712	-8695.047	-2.329	234240.833248
80	-100561.742	-8697.038	-3.982	400436.856644
79	-100547.773	-8699.029	-3.628	364787.320444
78	-100536.292	-8700.666	-7.597	763774.210324
117	-100537.142	-8706.626	-3.938	395915.265196
118	-100551.326	-8704.604	3.609	-362889.735534
119	-100562.457	-8703.017	2.221	-223349.216997
120	-100566.905	-8702.383	-1.921	193189.024505
121	-100570.310	-8704.938	-6.271	630676.414010
122	-100570.839	-8708.654	-12.828	1290122.722692
123	-100568.488	-8717.766	-19.518	1962895.748784
124	-100565.802	-8728.172	-12.568	1263910.999536
合計				-1590.563883
合計面積				795.2819415
地積				795.28 m2

作成者	大阪府大東市三箇3丁目3番6	申請人	株式会社協栄ホーム	縮尺	1/
	土地家屋調査士 三嶋智治				
(令和 7 年 1 月 10 日作成)					

地番	271-1、-6~-68	地積測量図	13/15
土地の所在	大津市雄琴五丁目字川崎		

地番	271-61			
NO	Xn	Yn	Yn+1-Yn-1	Xn・(Yn+1-Yn-1)
72	-100559.172	-8679.006	3.983	-400527.182076
71	-100573.141	-8677.015	2.328	-234134.272248
70	-100575.508	-8676.678	0.509	-51192.933572
219	-100576.716	-8676.506	0.970	-97559.414520
69	-100582.310	-8675.708	0.666	-66987.818460
68	-100589.674	-8675.840	-0.219	22029.138606
67	-100594.503	-8675.927	0.806	-81079.169418
66	-100600.762	-8675.034	2.159	-217197.045158
65	-100609.648	-8673.768	1.397	-140551.678256
K55	-100609.938	-8673.637	5.848	-588366.917424
K54	-100608.012	-8667.920	3.751	-377380.653012
63-1	-100594.224	-8669.886	1.124	-113067.907776
62	-100590.647	-8666.796	7.892	-793861.386124
61	-100589.962	-8661.994	11.694	-1176299.015628
60	-100588.980	-8655.102	8.036	-808333.043280
59	-100588.948	-8653.958	9.378	-943323.154344
268	-100588.723	-8645.724	17.632	-1773580.363936
51	-100588.465	-8636.326	9.233	-928733.297345
50	-100582.447	-8636.491	-19.285	1939732.490395
K46	-100582.971	-8655.611	-30.103	3027849.176013
49	-100584.537	-8666.594	-14.080	1416230.280960
48-1	-100581.862	-8669.691	-3.996	401925.120552
46	-100575.554	-8670.590	-2.192	220461.614368
45	-100566.487	-8671.883	-2.585	259964.368895
44	-100557.420	-8673.175	-2.585	259940.930700
43	-100548.352	-8674.468	-2.585	259917.489920
42	-100539.285	-8675.760	-2.207	221890.201995
41	-100532.872	-8676.675	-6.874	691062.962128
74	-100533.722	-8682.634	-4.323	434607.280206
73	-100545.203	-8680.998	3.628	-364777.996484
合計				-1342.194323
合計面積				671.0971615
地積				671.09 m2

地番	271-62			
NO	Xn	Yn	Yn+1-Yn-1	Xn・(Yn+1-Yn-1)
177	-100575.374	-8692.680	-6.311	634731.185314
176	-100577.741	-8692.342	-2.029	204072.236489
82	-100578.079	-8694.709	-1.725	173497.186275
83	-100582.582	-8694.067	-1.634	164351.938988
84	-100592.596	-8696.343	6.160	-619650.391360
146	-100591.394	-8687.907	20.503	-2062425.351182
68	-100589.674	-8675.840	12.199	-1227093.433126
69	-100582.310	-8675.708	-0.666	66987.818460
219	-100576.716	-8676.506	-1.411	141913.746276
218	-100576.804	-8677.119	-0.786	79053.367944
217	-100575.596	-8677.292	-1.926	193708.597896
175	-100575.846	-8679.045	-2.090	210203.518140
174	-100573.479	-8679.382	-6.986	702606.324294
147	-100574.426	-8686.031	-13.298	1337438.716948
合計				-604.538644
合計面積				302.2693220
地積				302.26 m2

地番	271-63			
NO	Xn	Yn	Yn+1-Yn-1	Xn・(Yn+1-Yn-1)
17	-100505.695	-8627.681	-1.534	154175.736130
170	-100516.208	-8629.007	-1.884	189372.535872
16	-100521.076	-8629.565	-8.535	857947.383660
15	-100522.213	-8637.542	-7.692	773216.862396
31	-100524.213	-8637.257	8.250	-829324.757250
30	-100523.078	-8629.292	9.521	-957080.225638
29	-100522.856	-8627.736	2.291	-230297.863096
K24	-100516.449	-8627.001	2.003	-201334.447347
K23	-100506.390	-8625.733	0.061	-6130.889790
K22	-100505.875	-8626.940	-1.740	174880.222500
K21	-100505.735	-8627.473	-0.741	74474.749635
合計				-100.692928
合計面積				50.3464640
地積				50.34 m2

作成者	大阪府大東市三箇3丁目3番6 土地家屋調査士 三嶋智治	申請人	株式会社協栄ホーム	縮尺	1/
		(令和 7 年 1 月 10 日作成)			

地番	271-1、-6~-88	地積測量図	14/15
土地の所在	大津市雄琴五丁目字川崎		

地番	271-64			
NO	Xn	Yn	Yn+1-Yn-1	Xn・(Yn+1-Yn-1)
K25	-100531.043	-8628.676	1.115	-112092.112945
29	-100522.856	-8627.736	-0.616	61922.079296
30	-100523.078	-8629.292	-2.445	245778.925710
169	-100530.829	-8630.181	-1.054	105959.493766
168	-100531.795	-8630.346	-0.611	61424.926745
167	-100534.035	-8630.792	-0.966	97115.877810
166	-100536.650	-8631.312	-0.980	98525.917000
165	-100538.250	-8631.772	-3.438	345650.503500
164	-100545.695	-8634.750	-3.168	318528.761760
163	-100547.056	-8634.940	1.247	-125382.178832
K41	-100547.256	-8633.503	1.395	-140263.422120
KA54	-100546.885	-8633.545	0.233	-23427.424205
K30	-100546.088	-8633.270	3.213	-323054.580744
K29	-100538.743	-8630.332	3.146	-316294.885478
K28	-100538.171	-8630.124	0.498	-50068.009158
K27	-100537.008	-8629.834	1.273	-127983.611184
K26	-100532.071	-8628.851	1.158	-116416.138218
合計				-75.877297
合計面積				37.9386485
地積				37.93 m2

地番	271-65			
NO	Xn	Yn	Yn+1-Yn-1	Xn・(Yn+1-Yn-1)
161	-100582.298	-8631.046	0.411	-41339.324478
160	-100584.576	-8628.594	2.041	-205293.119616
K47	-100582.242	-8629.005	-2.452	246627.657384
合計				-4.786710
合計面積				2.3933550
地積				2.39 m2

地番	271-66			
NO	Xn	Yn	Yn+1-Yn-1	Xn・(Yn+1-Yn-1)
177	-100575.374	-8692.680	-2.705	272056.386670
81	-100575.712	-8695.047	-2.029	204068.119648
82	-100578.079	-8694.709	2.705	-272063.703695
176	-100577.741	-8692.342	2.029	-204072.236489
合計				-11.433866
合計面積				5.7169330
地積				5.71 m2

地番	271-67			
NO	Xn	Yn	Yn+1-Yn-1	Xn・(Yn+1-Yn-1)
174	-100573.479	-8679.382	-2.030	204164.162370
175	-100575.846	-8679.045	2.090	-210203.518140
217	-100575.596	-8677.292	2.367	-238062.435732
70	-100575.508	-8676.678	0.277	-27859.415716
71	-100573.141	-8677.015	-2.704	271949.773264
合計				-11.433954
合計面積				5.7169770
地積				5.71 m2

地番	271-68			
NO	Xn	Yn	Yn+1-Yn-1	Xn・(Yn+1-Yn-1)
218	-100576.804	-8677.119	0.786	-79053.367944
219	-100576.716	-8676.506	0.441	-44354.331756
70	-100575.508	-8676.678	-0.786	79052.349288
217	-100575.596	-8677.292	-0.441	44353.837836
合計				-1.512576
合計面積				0.7562880
地積				0.75 m2

総合計面積	9894.5067945 m ²
-------	-----------------------------


作成者	大阪府大東市三箇3丁目3番 土地家屋調査士 三嶋智治	申請人	株式会社協栄ホーム	縮尺	1/
-----	-------------------------------	-----	-----------	----	----

(令和 7 年 1 月 10 日作成)

地番	271-1、-6~-68	地積測量図	15/15
土地の所在	大津市雄琴五丁目字川崎		

引照点座標一覧表

点名	X座標	Y座標	備考
ISA1	-100558.605	-8768.036	引照点 (金属標)
ISA2	-100578.355	-8779.729	引照点 (金属標)
ISA3	-100538.384	-8757.362	引照点 (金属標)
ISA5	-100598.217	-8622.563	引照点 (ガス井中心)
ISA8	-100590.759	-8622.243	引照点 (金属板)

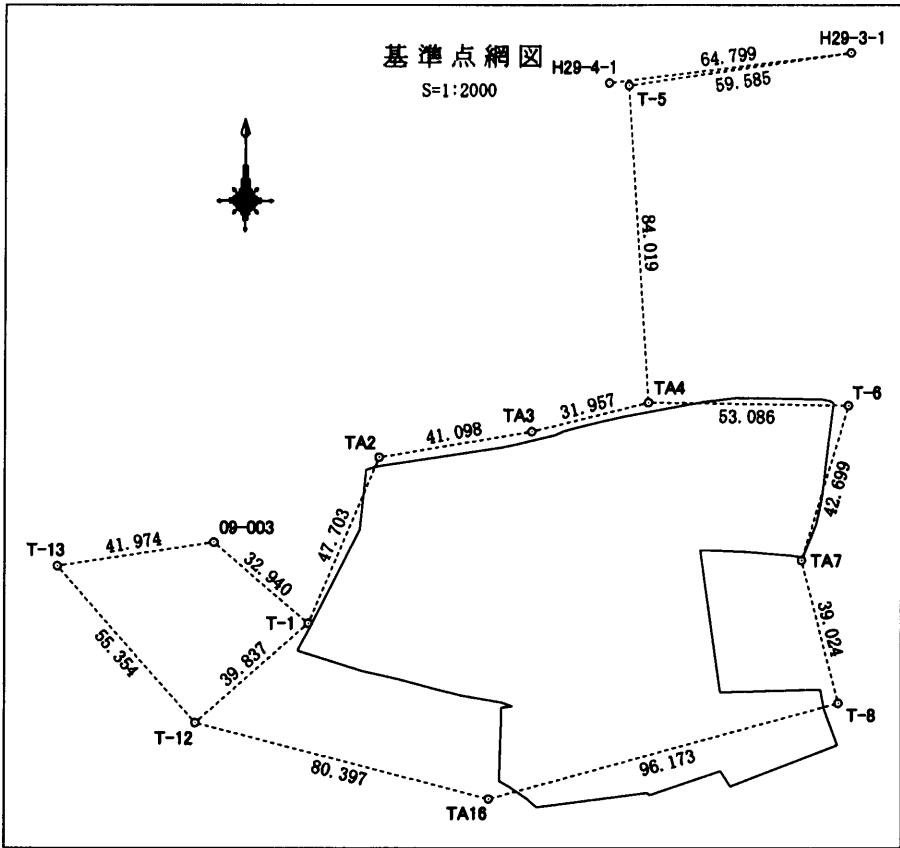

基準点座標一覧表

点名	X座標	Y座標	備考
T-1	-100564.752	-8765.033	多角点 (金属板)
TA2	-100520.861	-8746.346	多角点 (金属板)
TA3	-100514.060	-8705.815	多角点 (金属板)
TA4	-100506.389	-8674.792	多角点 (金属板)
T-5	-100422.542	-8680.158	多角点 (金属板)
T-6	-100507.189	-8621.712	多角点 (金属板)
TA7	-100548.059	-8634.075	多角点 (金属板)
T-8	-100585.846	-8624.329	多角点 (金属板)
T-12	-100591.085	-8794.926	多角点 (金属板)
T-13	-100549.595	-8831.568	多角点 (金属板)
TA16	-100611.226	-8717.093	多角点 (金属板)
T-17	-100646.979	-8680.328	多角点 (金属板)
T-18	-100637.396	-8656.037	多角点 (金属板)
T-19	-100610.141	-8670.389	多角点 (金属板)
T-20	-100620.465	-8611.522	多角点 (金属板)
09-003	-100543.338	-8790.063	大津市1級基準点
H29-3-1	-100413.880	-8621.206	大津市3級基準点

世界測地系 第VI系 縮尺係数 0.999901
測量年月日 令和7年1月10日測量

作成者	大阪府大東市三箇3丁目3番 土地家屋調査士 三嶋智治	申請人	株式会社協栄ホーム	縮尺	1/
-----	-------------------------------	-----	-----------	----	----

(令和 7 年 1 月 10 日作成)